

FLOOR PLAN

SCALE 1:100

AREA HOUSE : 91.52 sq.m
 GARAGE : 35.63 sq.m
 C-STOEP : 5.54 sq.m

TOTAL : 132.69 sq.m


WALLS EXT. 230 CAVITY
 INT. 90 x 190 mm

NOTE : FFL ABOVE NGL
 TO BE DET. ON SITE
 MINIMUM 150mm.

NOTE: FURNITURE FOR
 MARKETING PURPOSE ONLY
 AND NOT INCLUDED

HOUSE A FLOOR PLAN	DATE : JULY 2016
	DRAWING : 13269 -A .pln
PROPOSED JACARANDAS PHASE 9 GROUPHOUSING	JACARANDAS PHASE 9
SCALE : 1:100	

T C ARCH
 TITUS COLTUCE ARCHITECTURE
 10 Fontein Str Brackenfell • 021 982 1122 • info@tcarch.co.za
 WWW.TCARCH.CO.ZA

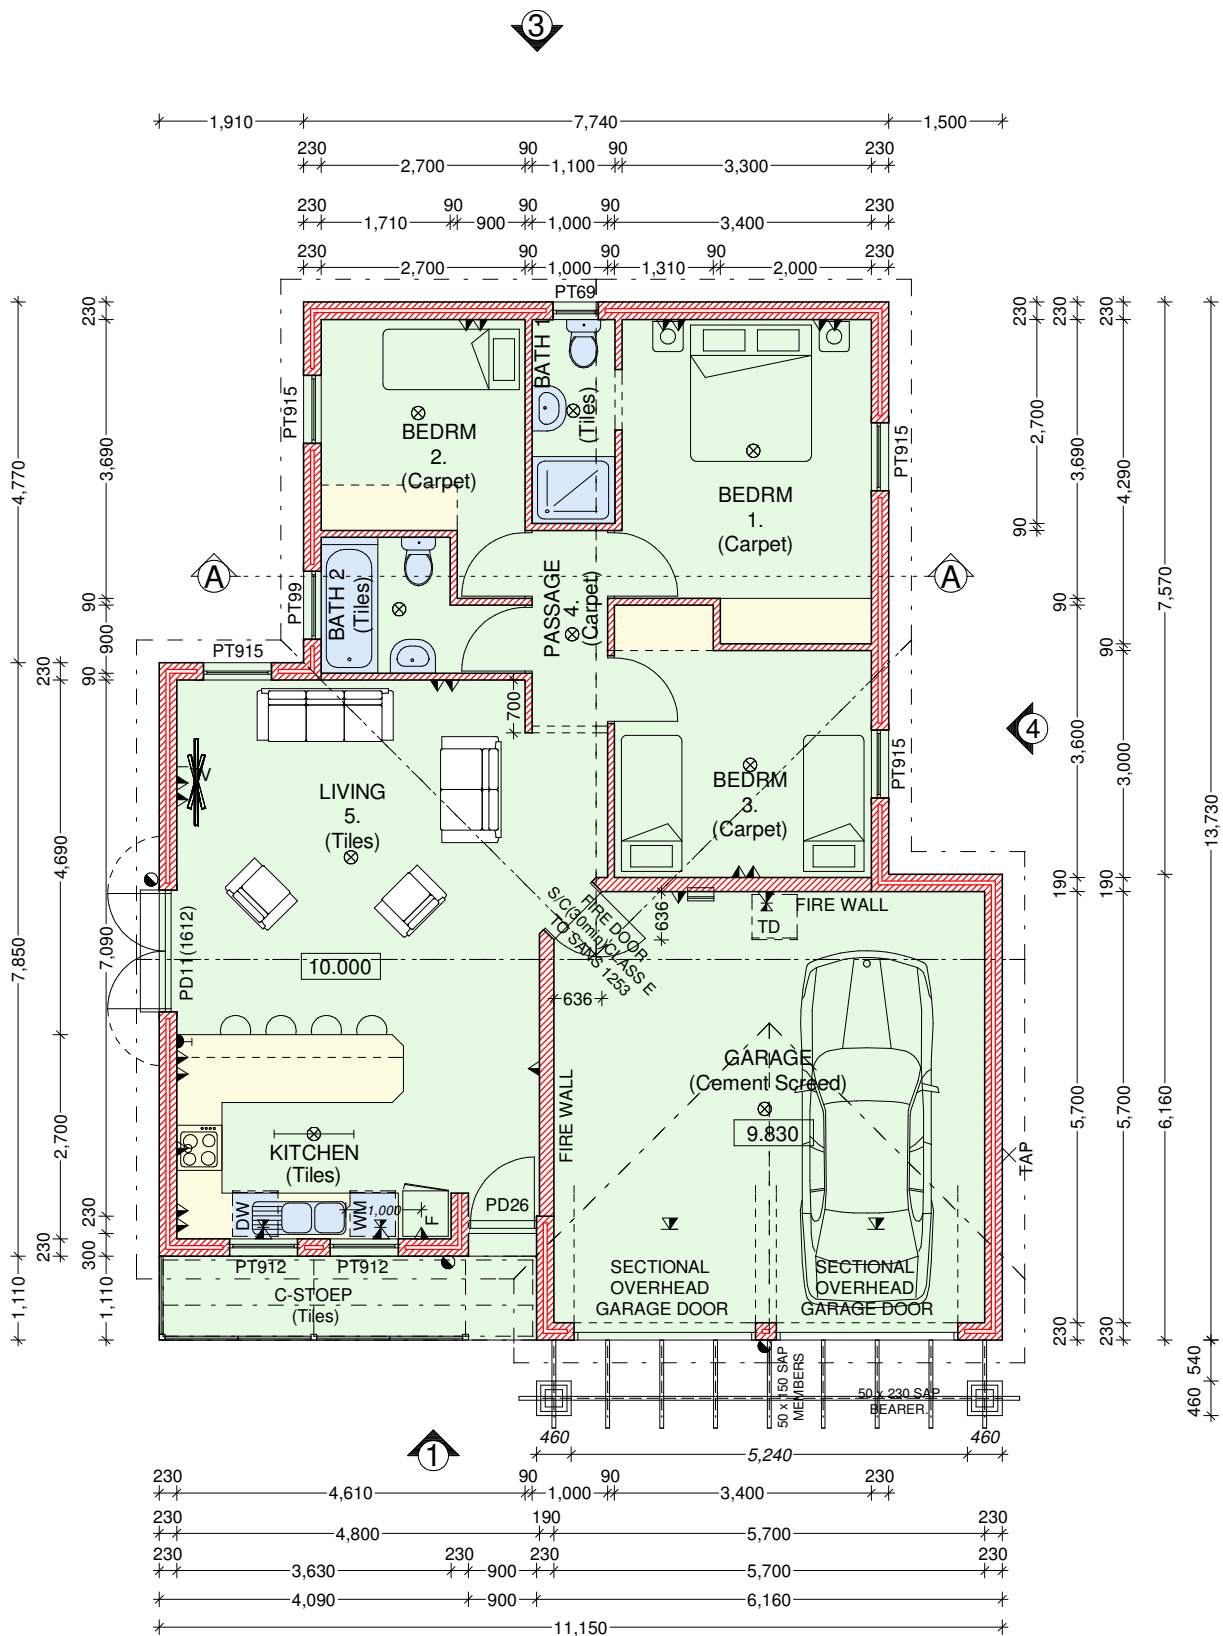

FLOOR PLAN

SCALE 1:100

AREA HOUSE : 91.52 sq.m
 GARAGE : 35.63 sq.m
 C-STOEP : 5.54 sq.m

TOTAL : 132.69 sq.m


WALLS EXT. 230 CAVITY
 INT. 90 x 190 mm

NOTE : FFL ABOVE NGL
 TO BE DET. ON SITE
 MINIMUM 150mm.

NOTE: FURNITURE FOR
 MARKETING PURPOSE ONLY
 AND NOT INCLUDED

HOUSE B FLOOR PLAN	DATE : JULY 2016
	DRAWING 13269 - B.pln
PROPOSED JACARANDAS PHASE 9 GROUPHOUSING	JACARANDAS PHASE 9 SCALE : 1:100

TIC ARCH
 TITUS COZZAL ARCHITECTURE
 10 Fontein Str Brackenfell • 021 982 1122 • info@tcarch.co.za
 WWW.TCARCH.CO.ZA

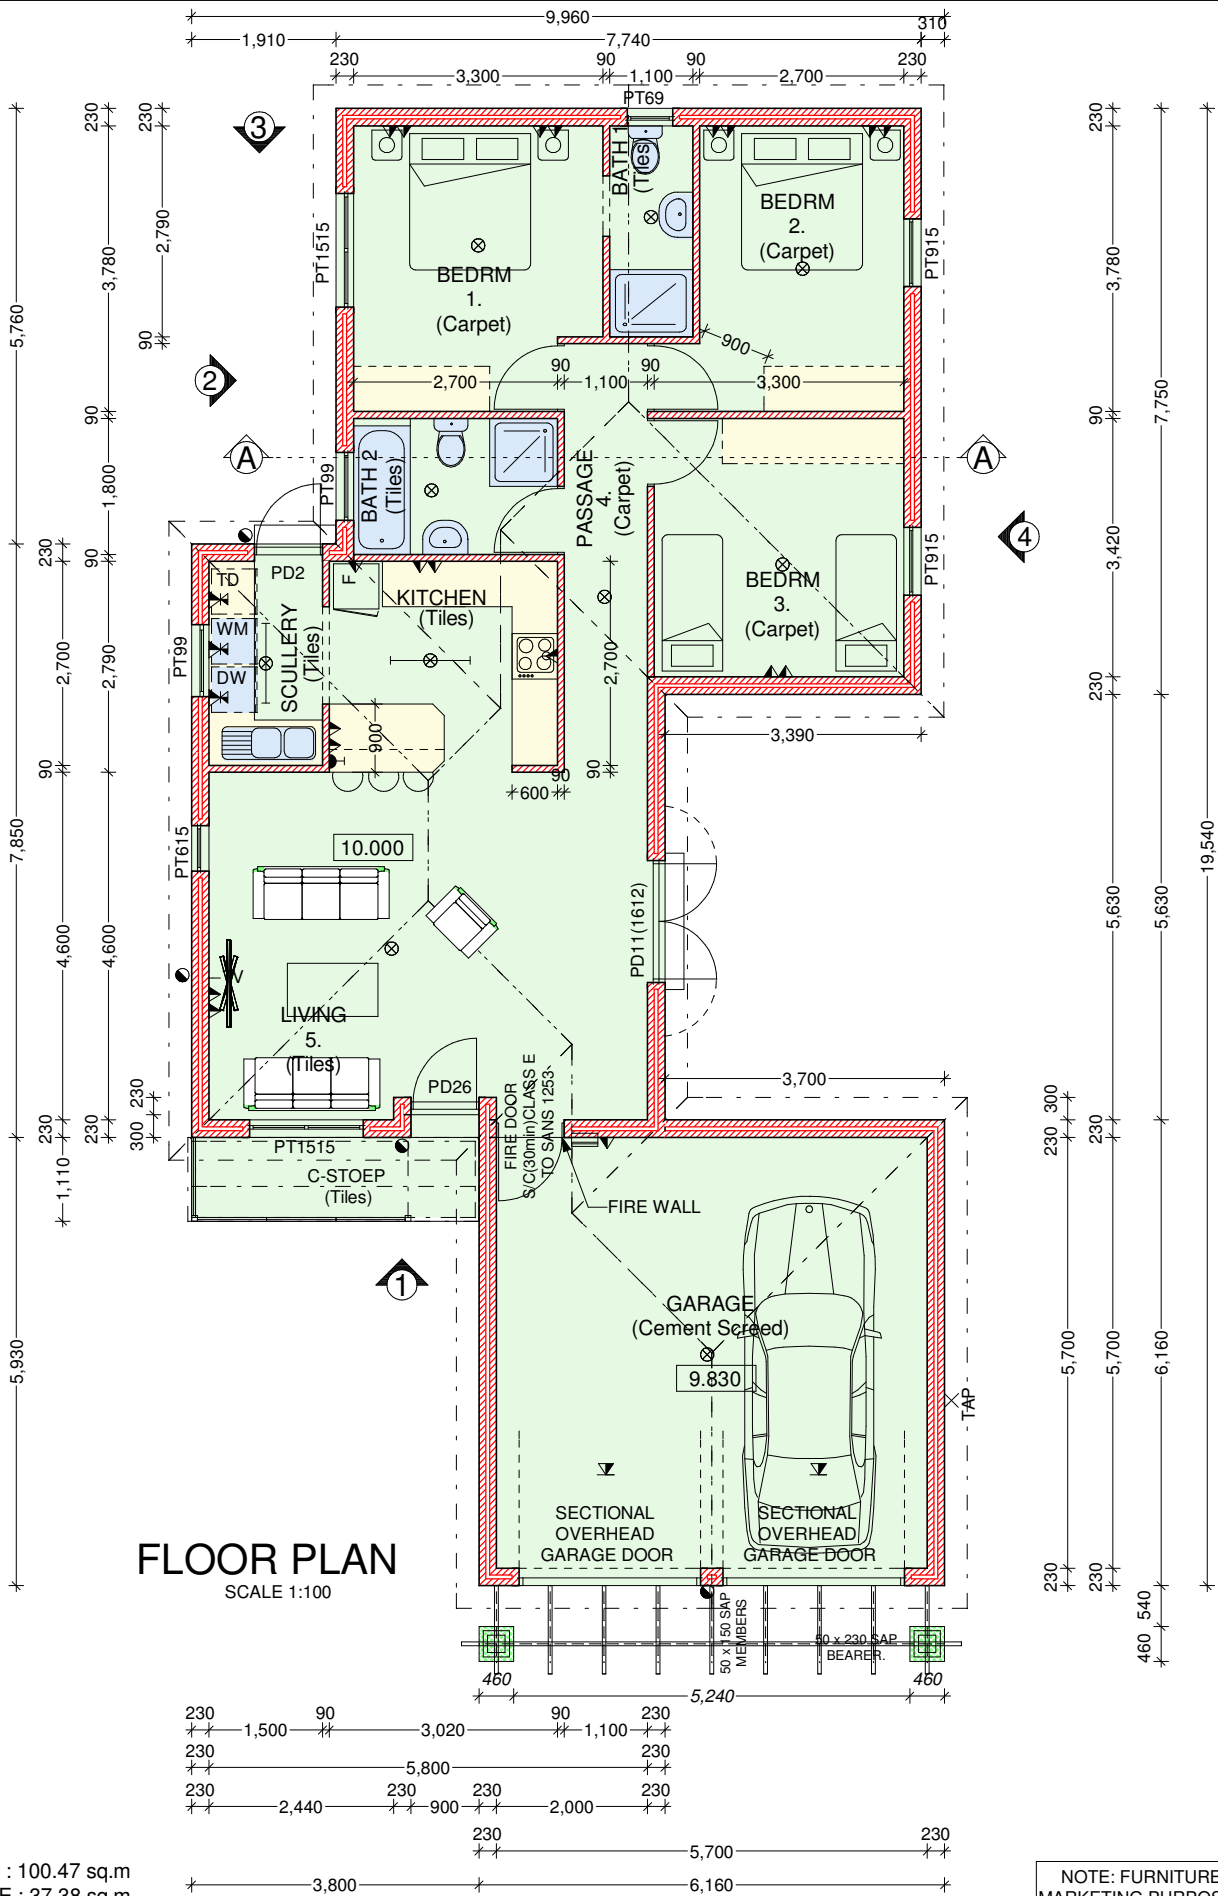

FLOOR PLAN
SCALE 1:100


AREA HOUSE : 100.47 sq.m
 GARAGE : 37.38 sq.m
 C-STOEP : 4.22 sq.m
 TOTAL : 142.07 sq.m
 WALLS EXT. 230 CAVITY
 INT. 90 x 190 mm

NOTE : FFL ABOVE NGL
 TO BE DET. ON SITE
 MINIMUM 150mm.

**HOUSE C
 FLOOR PLAN**
 DATE : JULY 2016
 DRAWING : 14207.pln
 PROPOSED JACARANDAS
 PHASE 9 GROUPHOUSING
 JACARANDAS
 PHASE 9
 SCALE : 1:100

NOTE: FURNITURE FOR
 MARKETING PURPOSE ONLY
 AND NOT INCLUDED



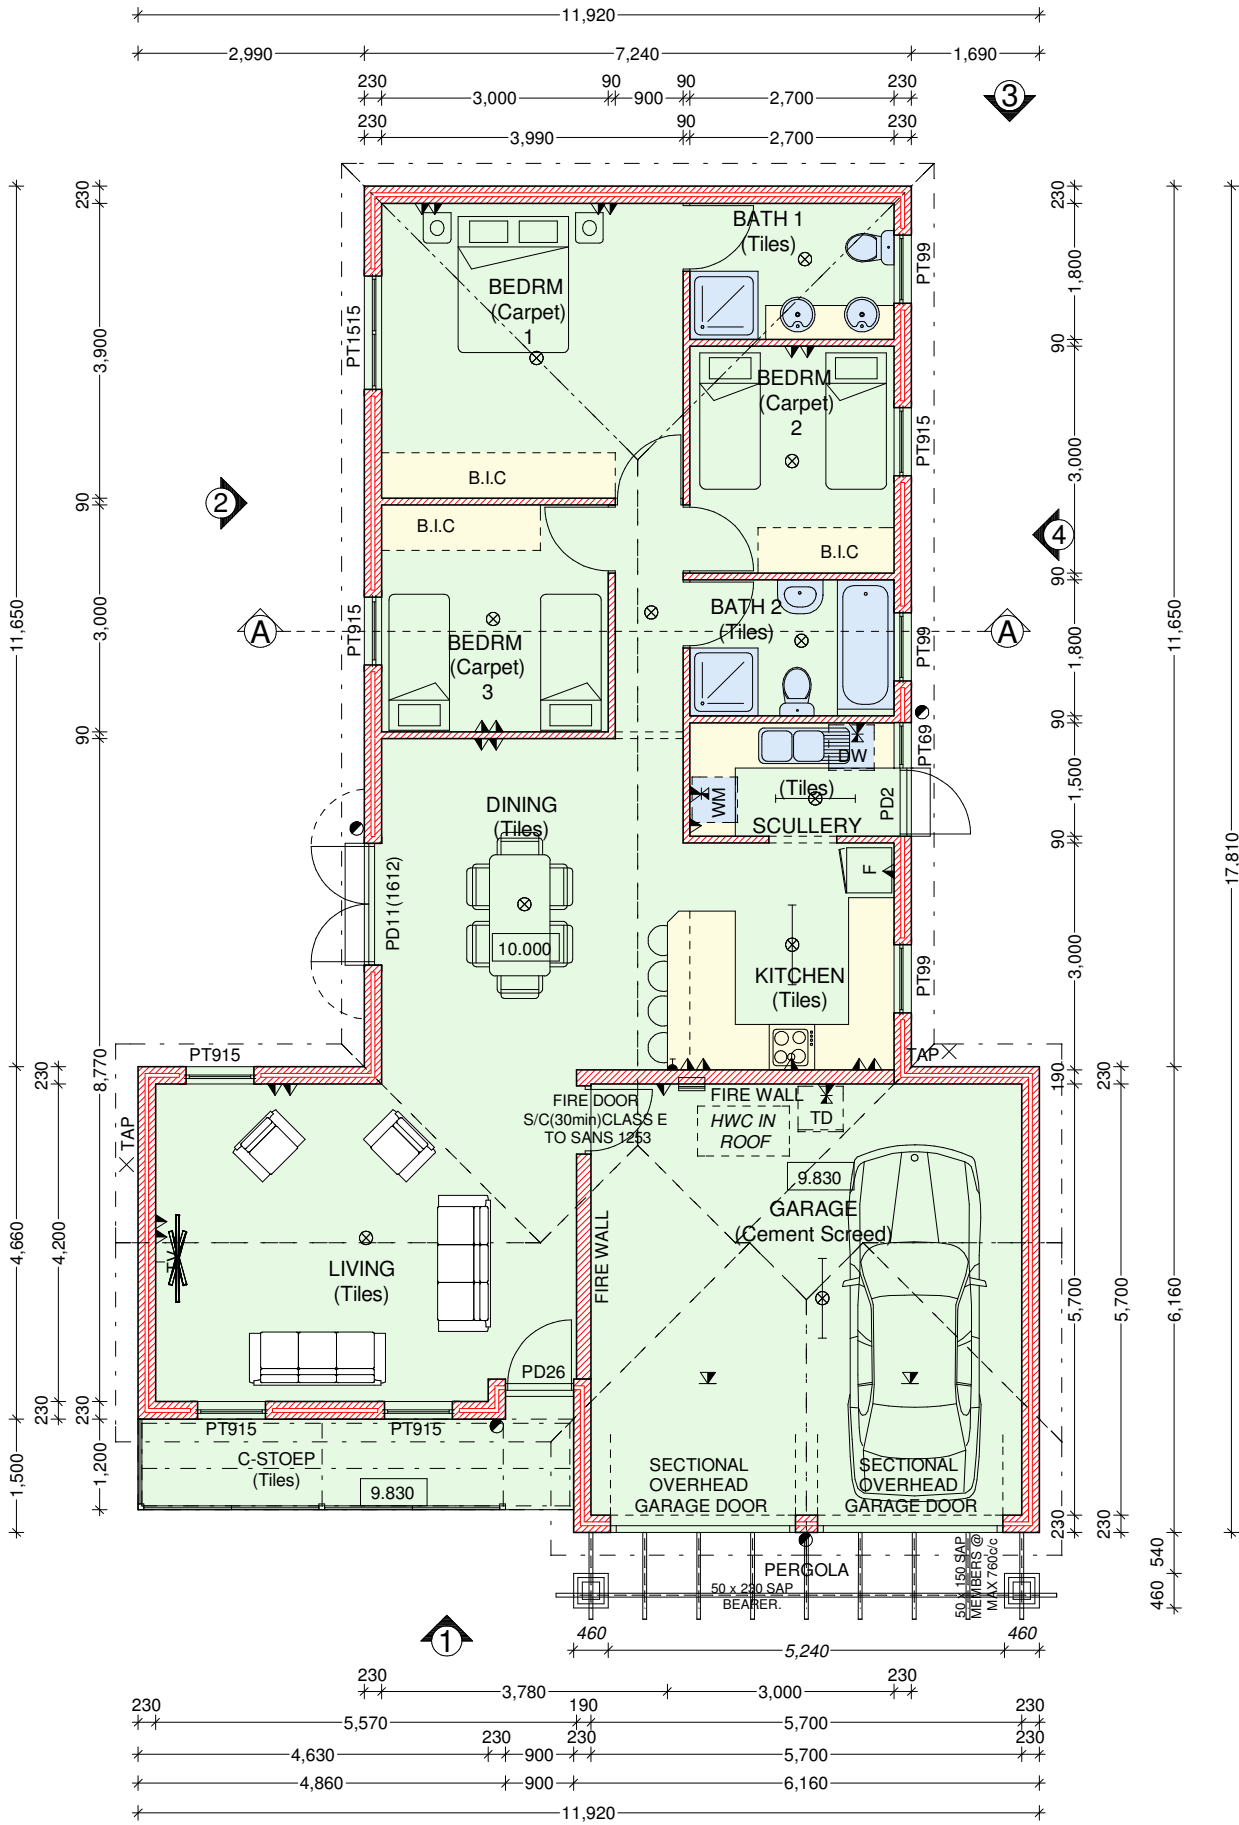

AREA HOUSE : 113.23 sq.m
 C-STOEP : 6.91 sq.m
 GARAGE : 35.90 sq.m

TOTAL : 156.04 sq.m

WALLS EXT. 230 CAVITY
 INT. 90 x 190 mm


FLOOR PLAN

SCALE 1:100

NOTE : FFL ABOVE NGL
 TO BE DET. ON SITE
 MINIMUM 150mm.

HOUSE D FLOOR PLAN	DATE : JULY 2016
	DRAWING : 15604 - D.pln
PROPOSED JACARANDAS PHASE 9 GROUPOUSING	JACARANDAS PHASE 9
	SCALE : 1:100

T C ARCH
 TILNUS COLTZEEL ARCHITECTURE
 10 Fontein Str Brackenfell • 021 982 1122 • info@tcarch.co.za
 WWW.TCARCH.CO.ZA

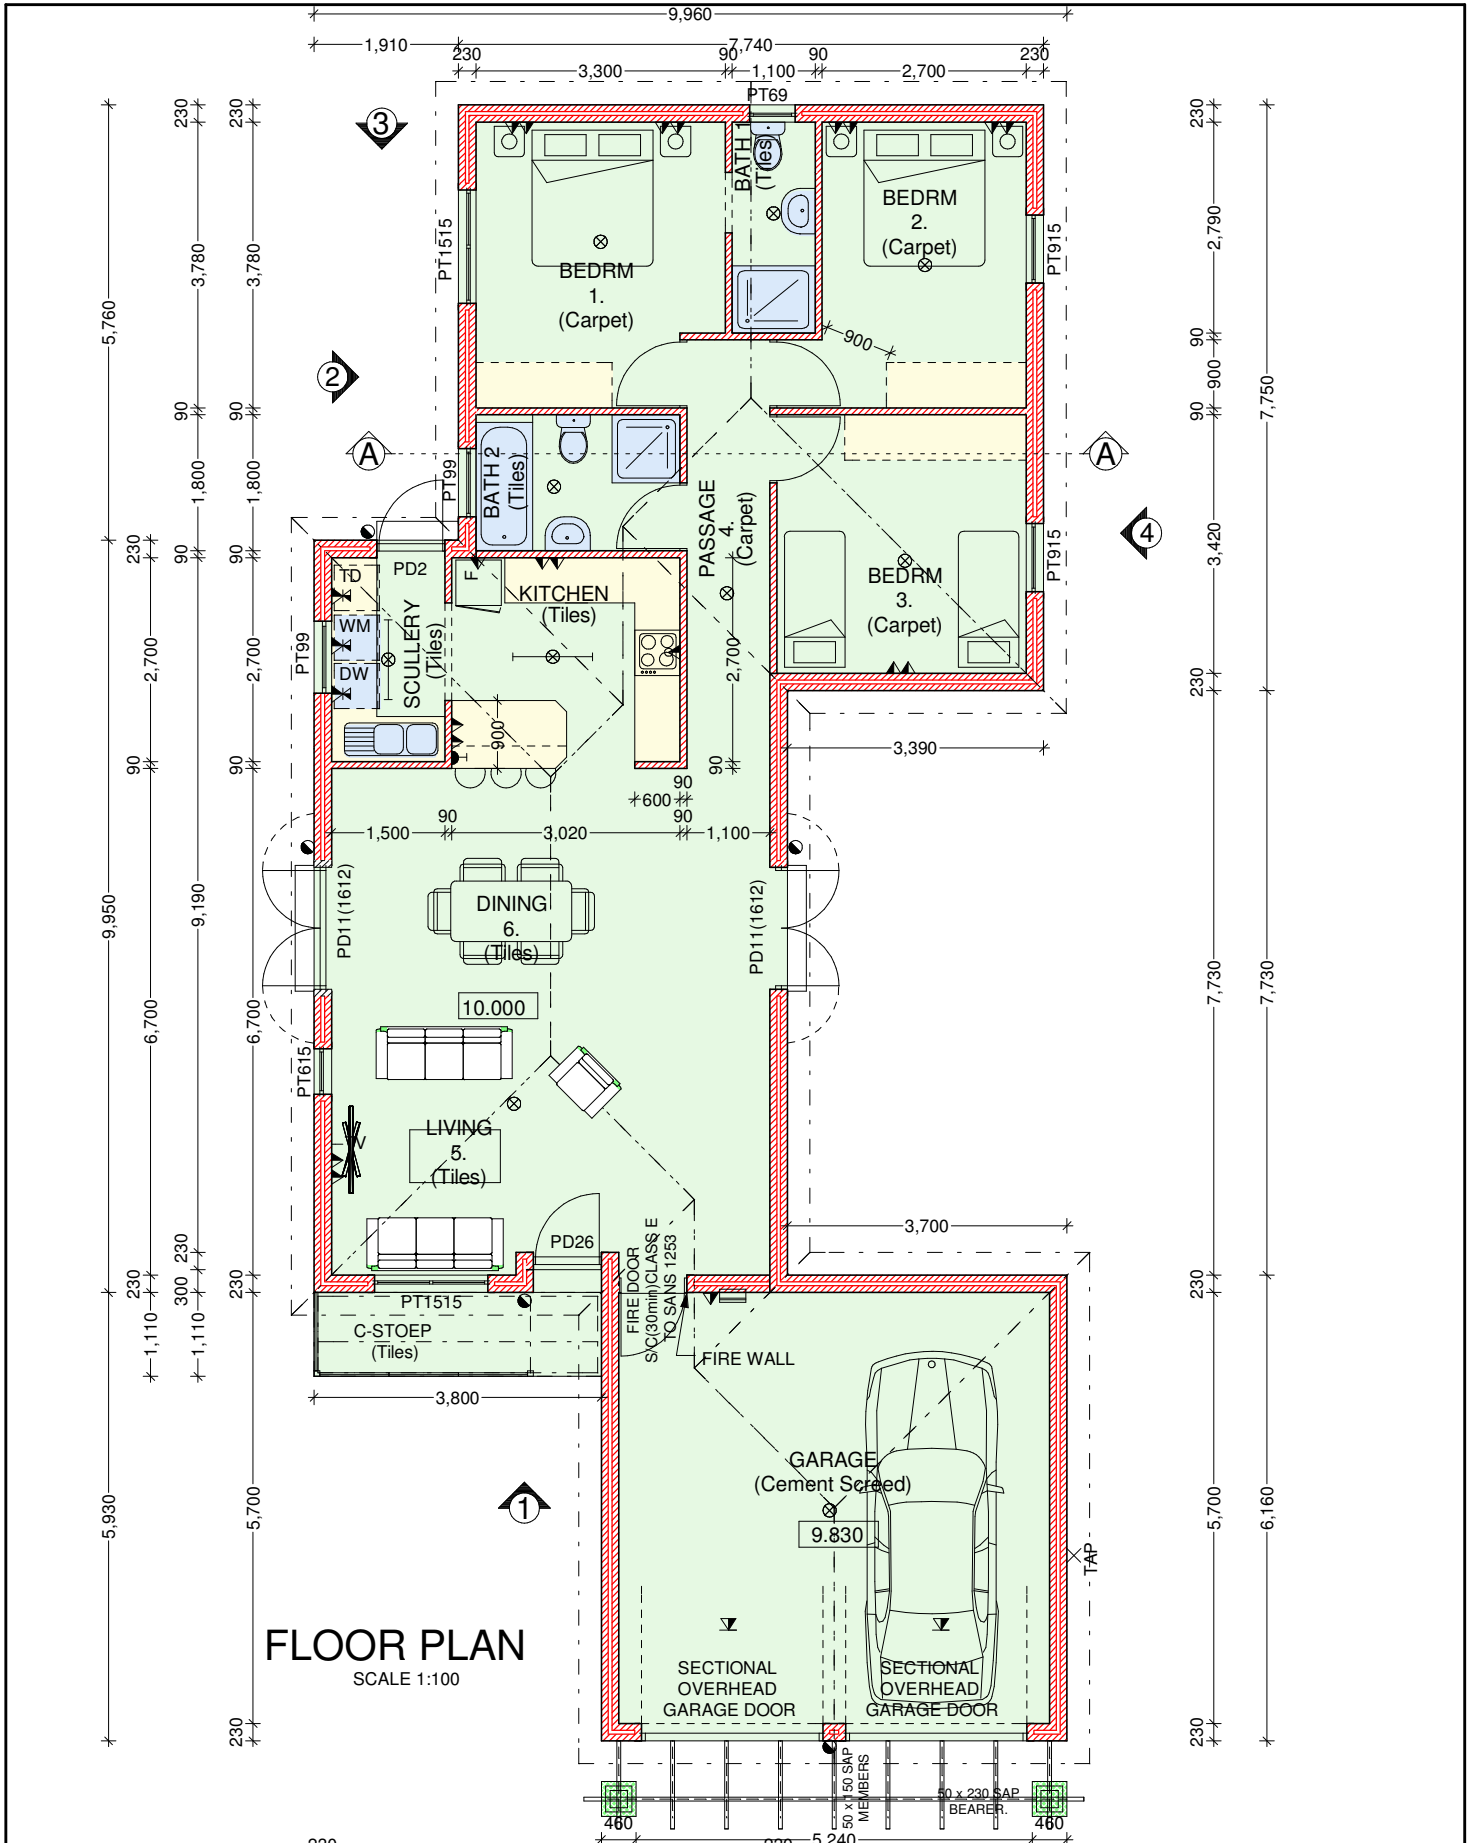

FLOOR PLAN
SCALE 1:100

AREA HOUSE : 113.62 sq.m
 GARAGE : 37.38 sq.m
 C-STOEP : 4.22 sq.m

 TOTAL : 155.22 sq.m


 WALLS EXT. 230 CAVITY
 INT. 90 x 190 mm

NOTE : FFL ABOVE NGL
 TO BE DET. ON SITE
 MINIMUM 150mm.

NOTE: FURNITURE FOR
 MARKETING PURPOSE ONLY
 AND NOT INCLUDED

HOUSE F FLOOR PLAN	DATE : JULY 2016
	DRAWING : 15522 -F.pln
PROPOSED JACARANDAS PHASE 9 GROUPHOUSING	JACARANDAS PHASE 9
SCALE : 1:100	



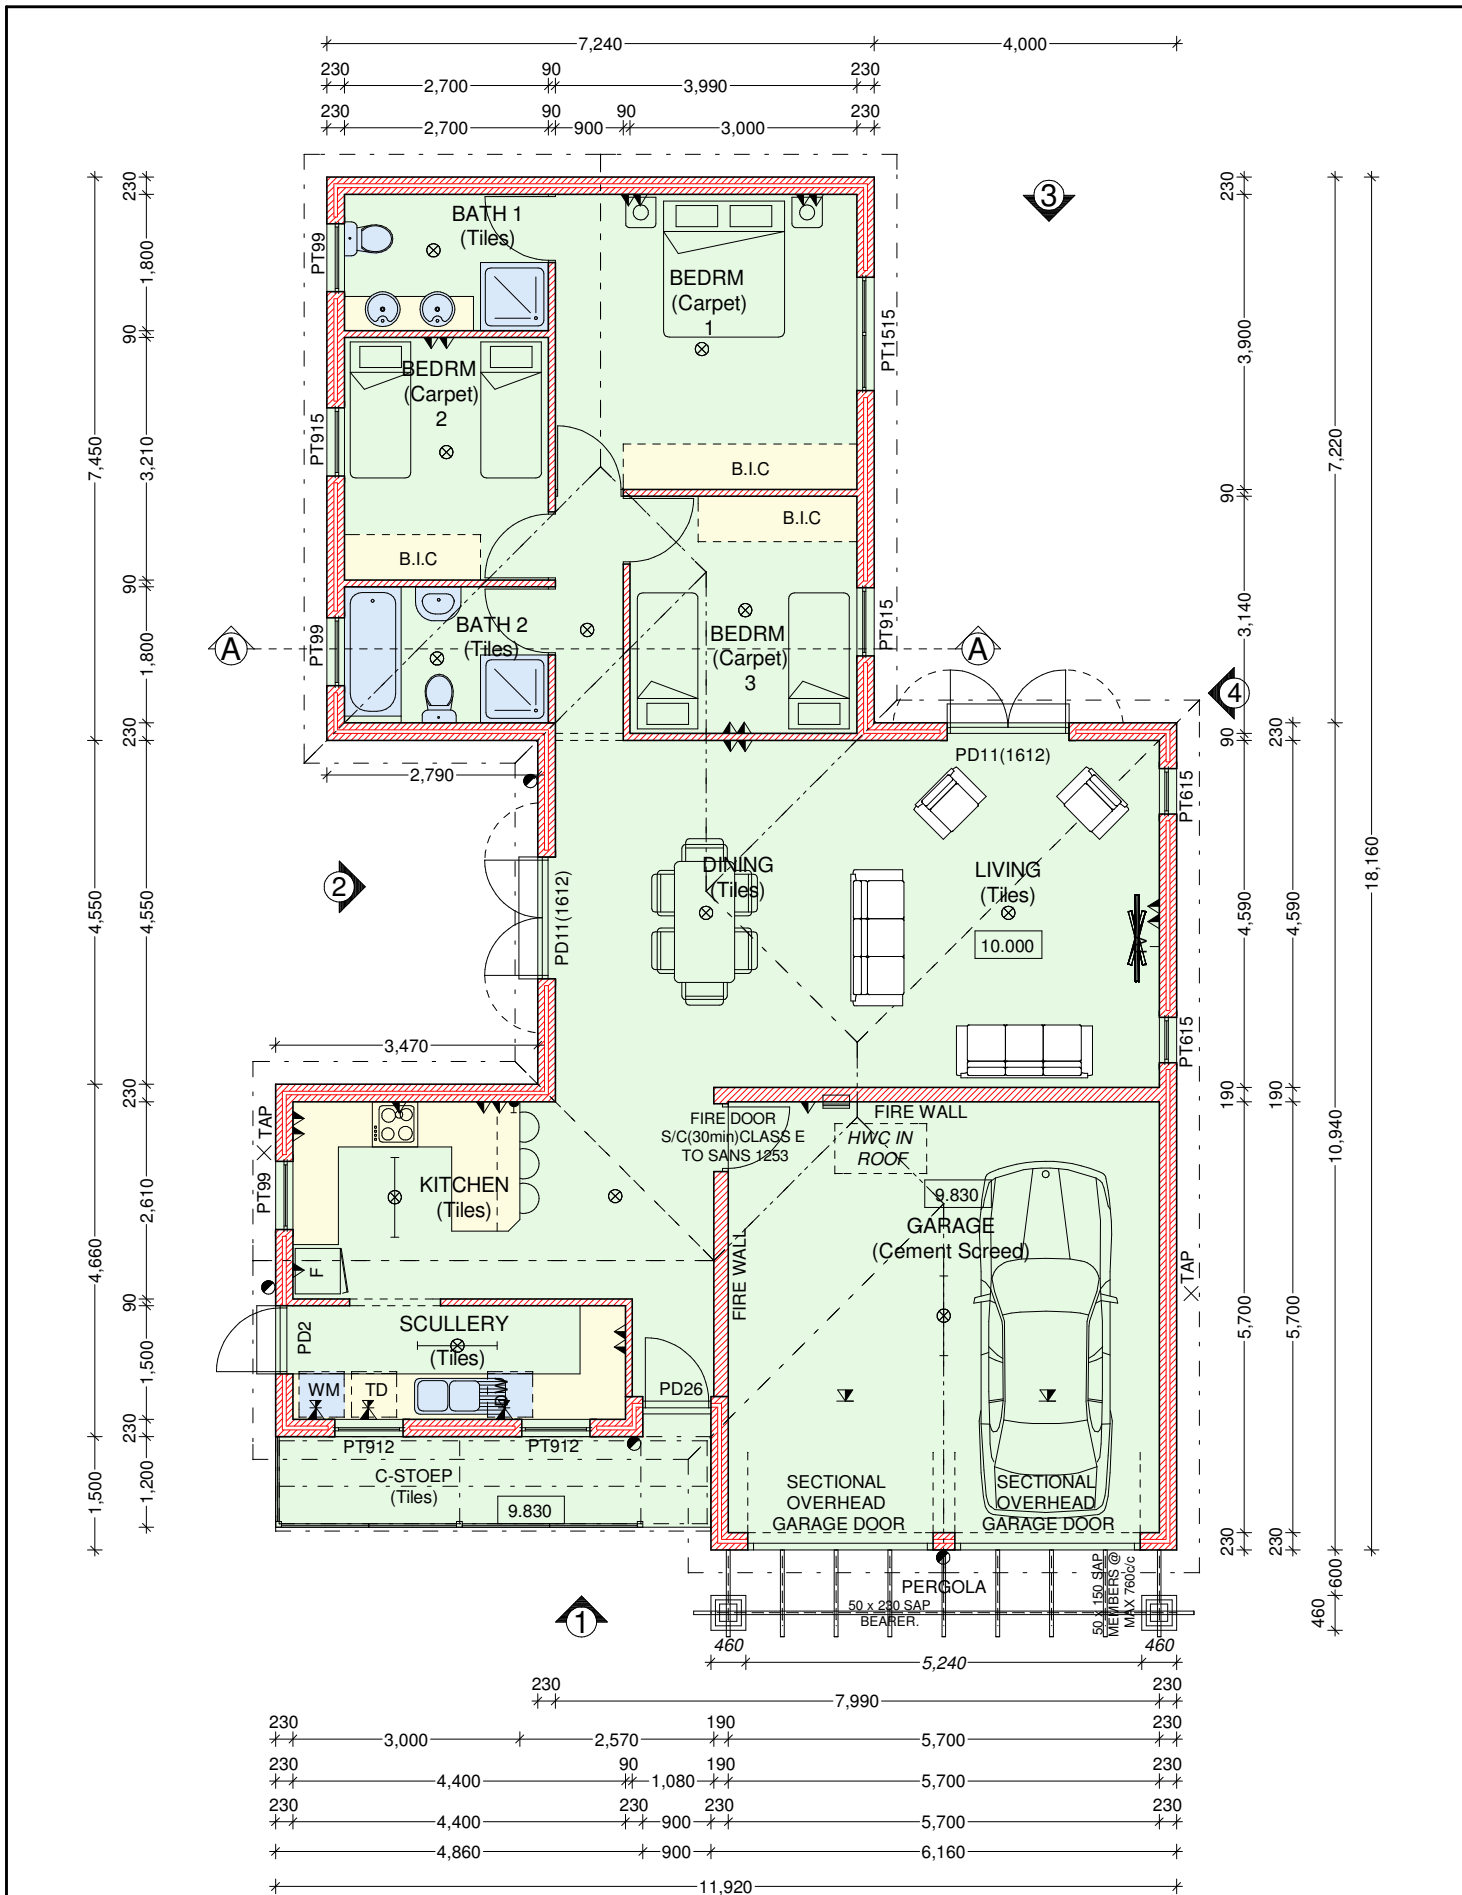

AREA HOUSE : 122.58 sq.m
 C-STOEP : 6.91 sq.m
 GARAGE : 35.51 sq.m

TOTAL : 165.00 sq.m
 WALLS EXT. 230 CAVITY
 INT. 90 x 190 mm


FLOOR PLAN

SCALE 1:100

NOTE : FFL ABOVE NGL
 TO BE DET. ON SITE
 MINIMUM 150mm.

HOUSE G FLOOR PLAN	DATE : JULY 2016
	DRAWING : 16500 -G.pln
PROPOSED JACARANDAS PHASE 9 GROUPHOUSING	JACARANDAS PHASE 9
SCALE : 1:100	SCALE : 1:100

TCA ARCH
 TITUS COETZEE ARCHITECTURE
 10 Fontein Str Brackenfell • 021 982 1122 • info@tcarc.co.za
 WWW.TCARC.CO.ZA

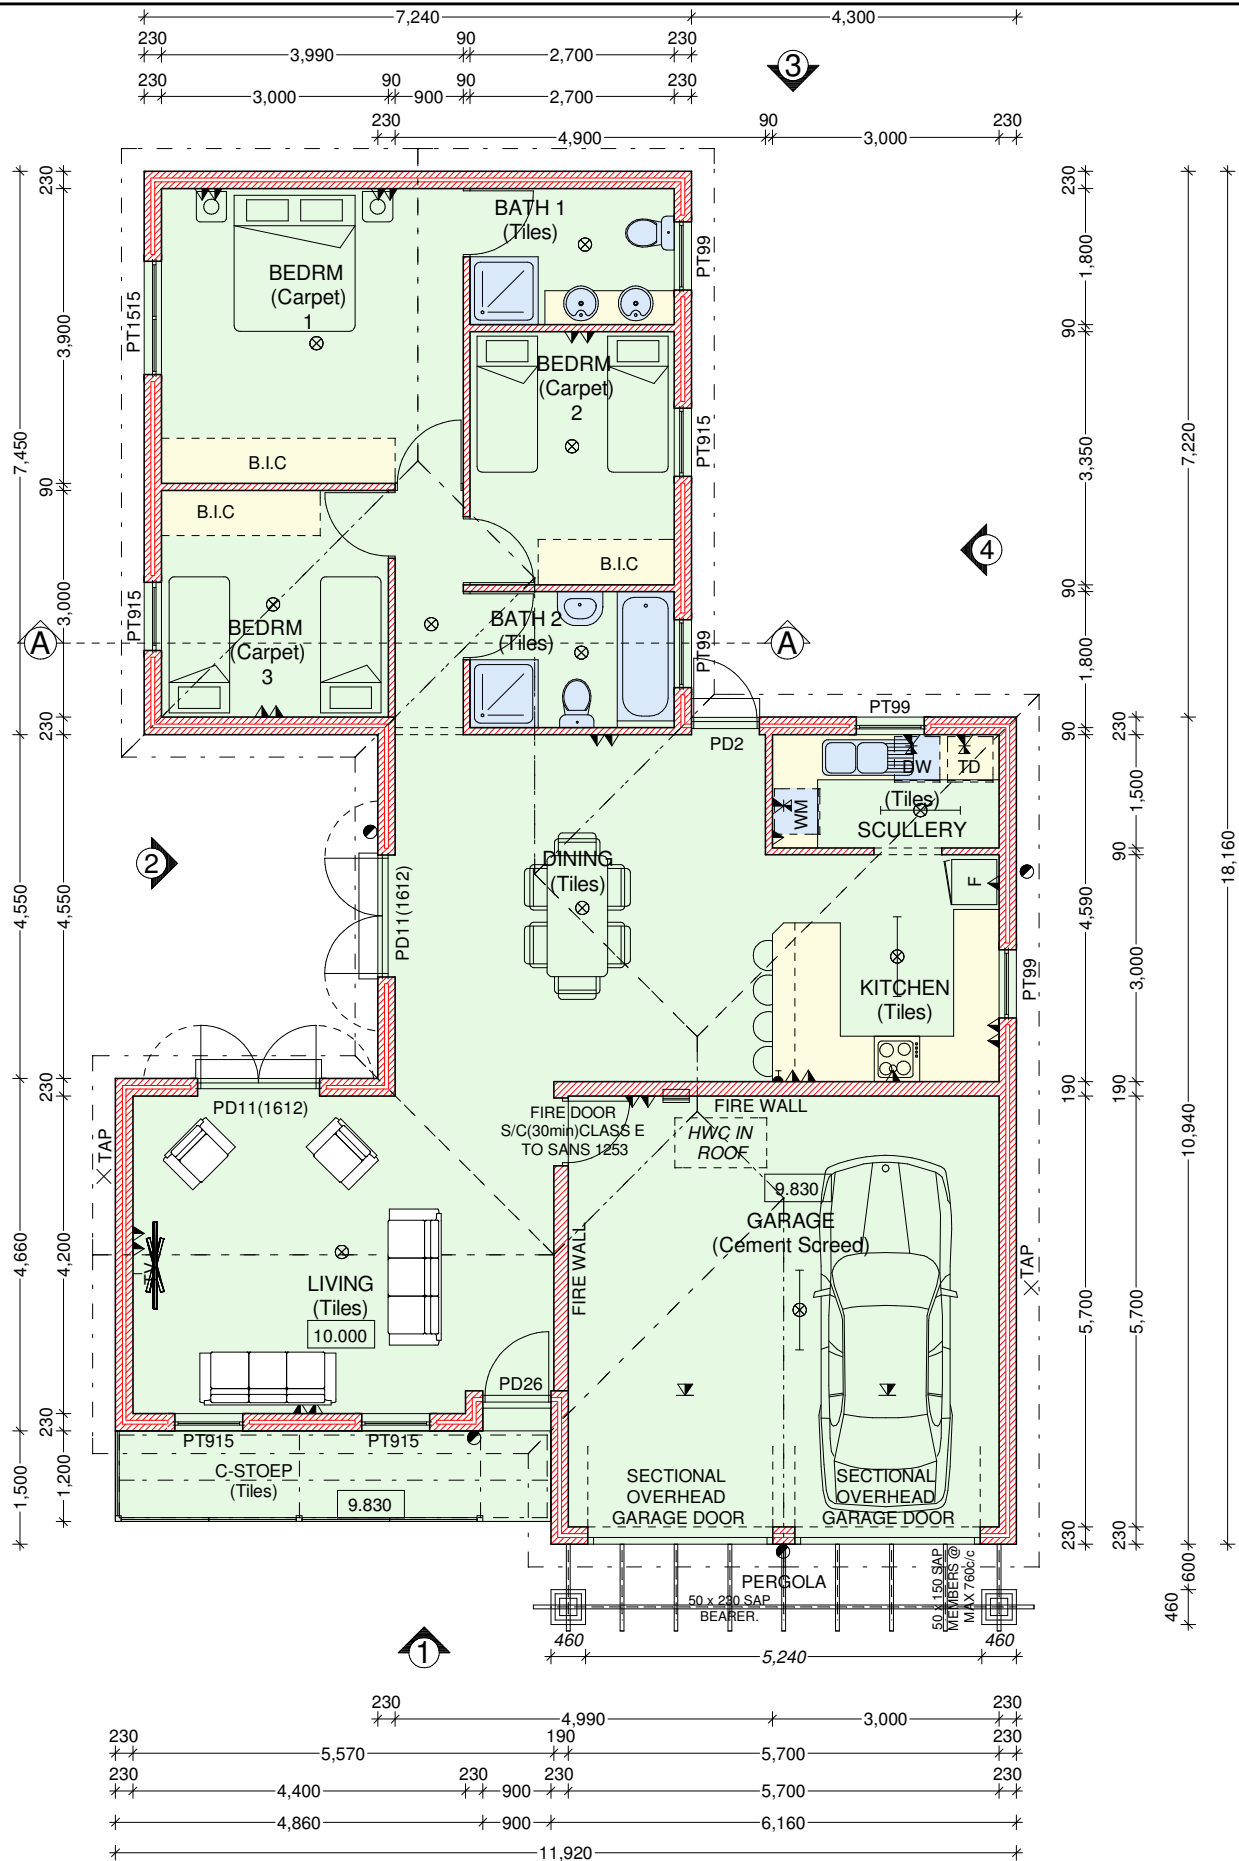

AREA HOUSE : 122.65 sq.m
 C-STOEP : 6.91 sq.m
 GARAGE : 35.51 sq.m

TOTAL : 165.07 sq.m

WALLS EXT. 230 CAVITY
 INT. 90 x 190 mm


FLOOR PLAN

SCALE 1:100

NOTE : FFL ABOVE NGL
 TO BE DET. ON SITE
 MINIMUM 150mm.


HOUSE H FLOOR PLAN	DATE : JULY 2016
	DRAWING : 16507 -H.pln
PROPOSED JACARANDAS PHASE 9 GROUPOUSING	JACARANDAS PHASE 9
SCALE : 1:100	

T C ARCHITECTURE
 10 Fontein Str Brackenfell • 021 982 1122 • info@tcarch.co.za
 WWW.TCARCH.CO.ZA

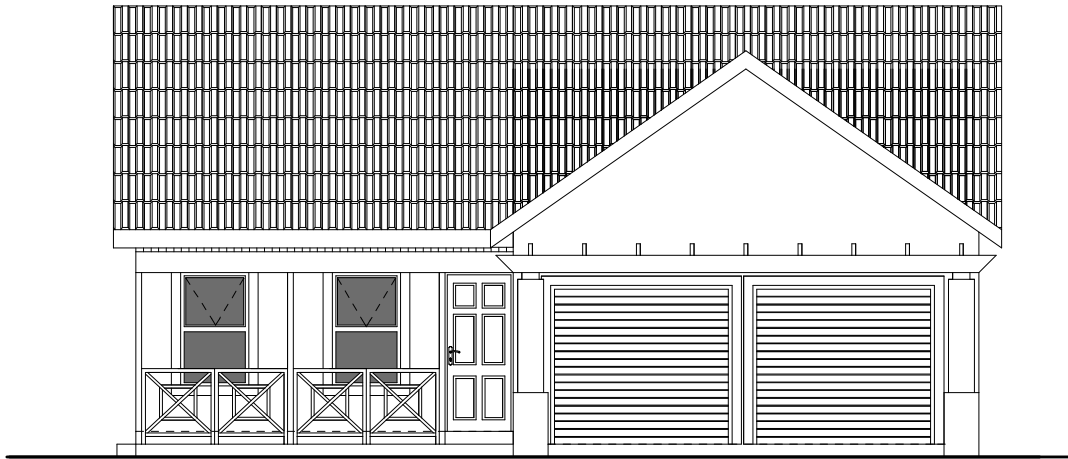

HOUSE A FRONT ELEVATION 1

SCALE 1:100

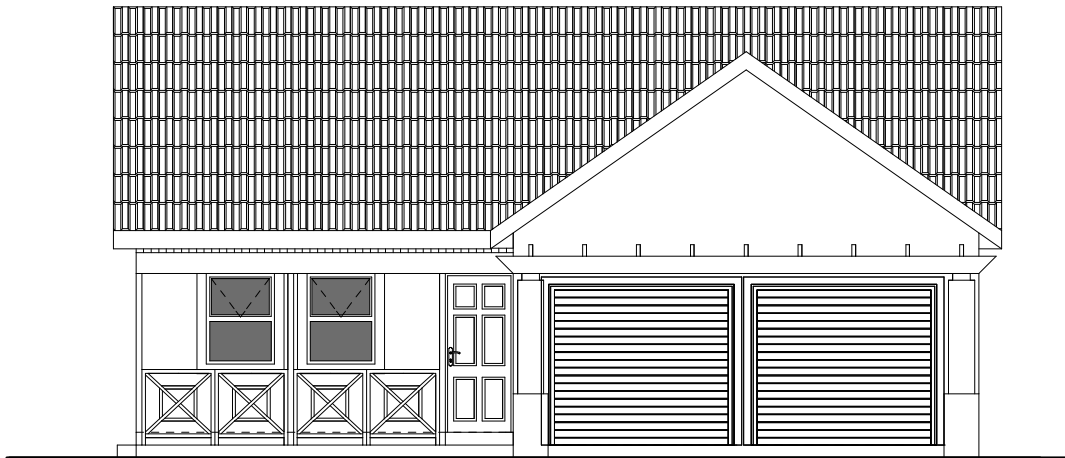


HOUSE B FRONT ELEVATION 1

SCALE 1:100


NOTE : FFL ABOVE NGL
TO BE DET. ON SITE
MINIMUM 150mm.

TYPICAL ELEVATIONS	DATE : JULY 2016	
	DRAWING :	
PROPOSED JACARANDAS PHASE 9 GROUPOUSING	JACARANDAS PHASE 9	
	SCALE : 1:100	10 Fontein Str Brackenfell • 021 982 1122 • info@tcarch.co.za WWW.TCARCH.CO.ZA

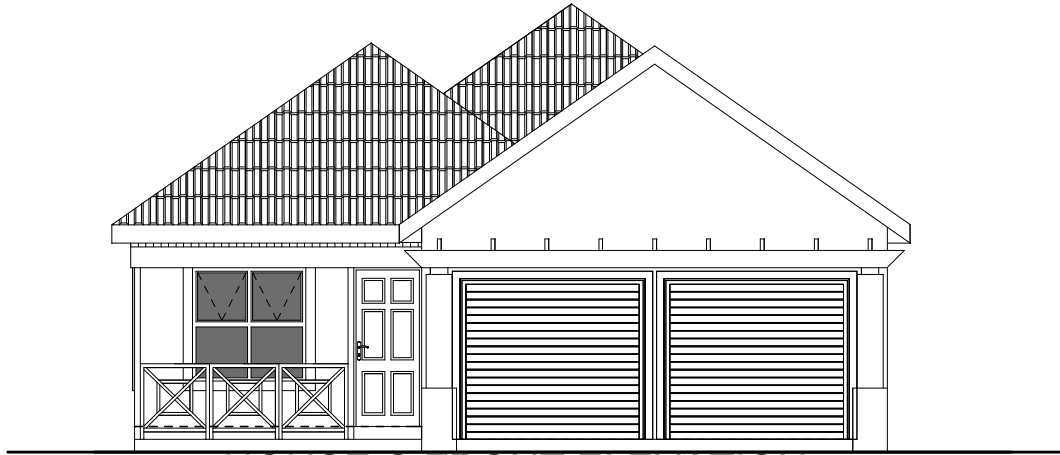

HOUSE C FRONT ELEVATION 1

SCALE 1:100

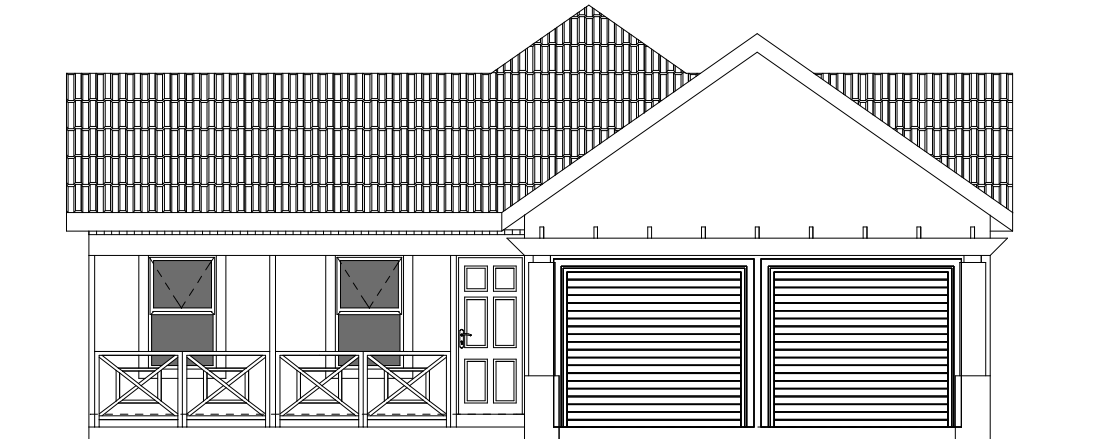

HOUSE D FRONT ELEVATION 1

SCALE 1:100

NOTE : FFL ABOVE NGL
TO BE DET. ON SITE
MINIMUM 150mm.

TYPICAL ELEVATIONS	DATE : JULY 2016
	DRAWING :
PROPOSED JACARANDAS PHASE 9 GROUPHOUSING	JACARANDAS PHASE 9
	SCALE : 1:100

TINUS COETZEE ARCHITECTURE
10 Fontein Str Brackenfell • 021 982 1122 • info@tcarch.co.za
WWW.TCARCH.CO.ZA



HOUSE E FRONT ELEVATION 1
SCALE 1:100




HOUSE F FRONT ELEVATION 1
SCALE 1:100

NOTE : FFL ABOVE NGL
TO BE DET. ON SITE
MINIMUM 150mm.

TYPICAL ELEVATIONS	DATE : JULY 2016
	DRAWING :
PROPOSED JACARANDAS PHASE 9 GROUPOUSING	JACARANDAS PHASE 9
	SCALE : 1:100

T C ARCH
TINUS COITZEE ARCHITECTURE
10 Fontein Str Brackenfell • 021 982 1122 • info@tcarch.co.za
WWW.TCARCH.CO.ZA

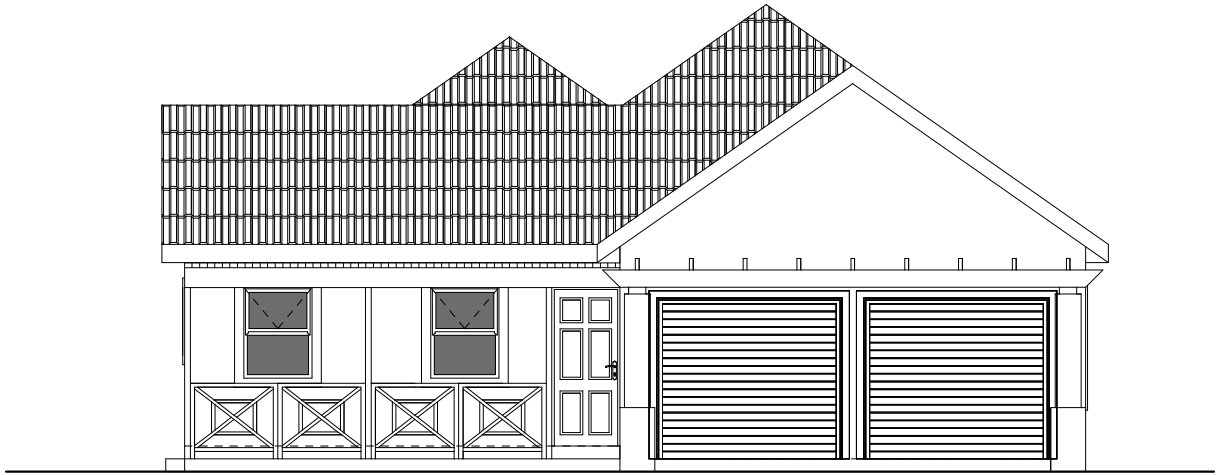

HOUSE G FRONT ELEVATION 1

SCALE 1:100



HOUSE H FRONT ELEVATION 1

SCALE 1:100

NOTE : FFL ABOVE NGL
TO BE DET. ON SITE
MINIMUM 150mm.

TYPICAL ELEVATIONS	DATE : JULY 2016
	DRAWING :
PROPOSED JACARANDAS PHASE 9 GROUPHOUSING	JACARANDAS PHASE 9
	SCALE : 1:100

TINUS COTZEE ARCHITECTURE
10 Fontein Str Brackenfell • 021 982 1122 • info@tcarch.co.za
WWW.TCARCH.CO.ZA